

*Sanjay*  
अध्यक्ष

**Er. Sanjay Tiwari**  
B.E. (Civil) Regd. No. 21/11-12  
Approved Structural Engineer

*सचिव*

*Tarun*  
**Tarun Mittal**  
Architect  
Council of Architecture  
Regd. No. CA/88/11629

शासी निकाय  
माधव शिक्षा महाविद्यालय, ग्वालियर

मध्य भारत शिक्षा समिति  
विवेकानन्द मार्ग, लखर, ग्वालियर (म.प्र.)

EXISTING BUILDING FOR MADHAV MAHAVIDHYALAYA, (SHIKSHA)  
(MADHYA BHARAT SHIKSHA SAMITI)  
AT RAJ BADE, BHAWAN, VIKEKANAND MARG, LASHKER, GWALIOR

Ground Floor Plan  
AREA = 7789 SQF  
(723.62 SQ.M.)

Srajan Consultants  
ARCHITECTS & ENGINEERS  
FIRST FLOOR LAL TOWER  
HOTEL SONALIKA LANE  
JAYENDRAGANJ GWALIOR  
PHONE- 2324853



  
**Er. Sanjay Tiwari**  
 B.E. (Civil) Regd. No. 06/13-16  
 Approved Structural Engineer  
 Municipal Corporation, Gwalior

  
**Tarun Mittal**  
 Architect  
 Council of Architecture  
 Regd. No. CA/88/11629

EXISTING BUILDING FOR MADHAV SHIKSHA MAHAVIDHYALAYA,  
 (MADHYA BHARAT SHIKSHA SAMITI)

AT RAJ BADE, BHAWAN ,VIKEKANAND MARG ,LASHKER ,GWALIOR

FIRST Floor Plan

AREA = 13338 square ft.


**Srajan Consultants**  
 ARCHITECTS & ENGINEERS  
 FIRST FLOOR LAL TOWER  
 HOTEL SONALIKA LANE  
 JAYENDRAGANJ GWALIOR  
 PHONE- 2324853

  
 अध्यक्ष

मध्य भारत शिक्षा समिति  
 विवेकानन्द मार्ग, ग्वालियर-१

  
 सचिव

मध्य भारत शिक्षा समिति  
 विवेकानन्द मार्ग, ग्वालियर (म.प्र.)

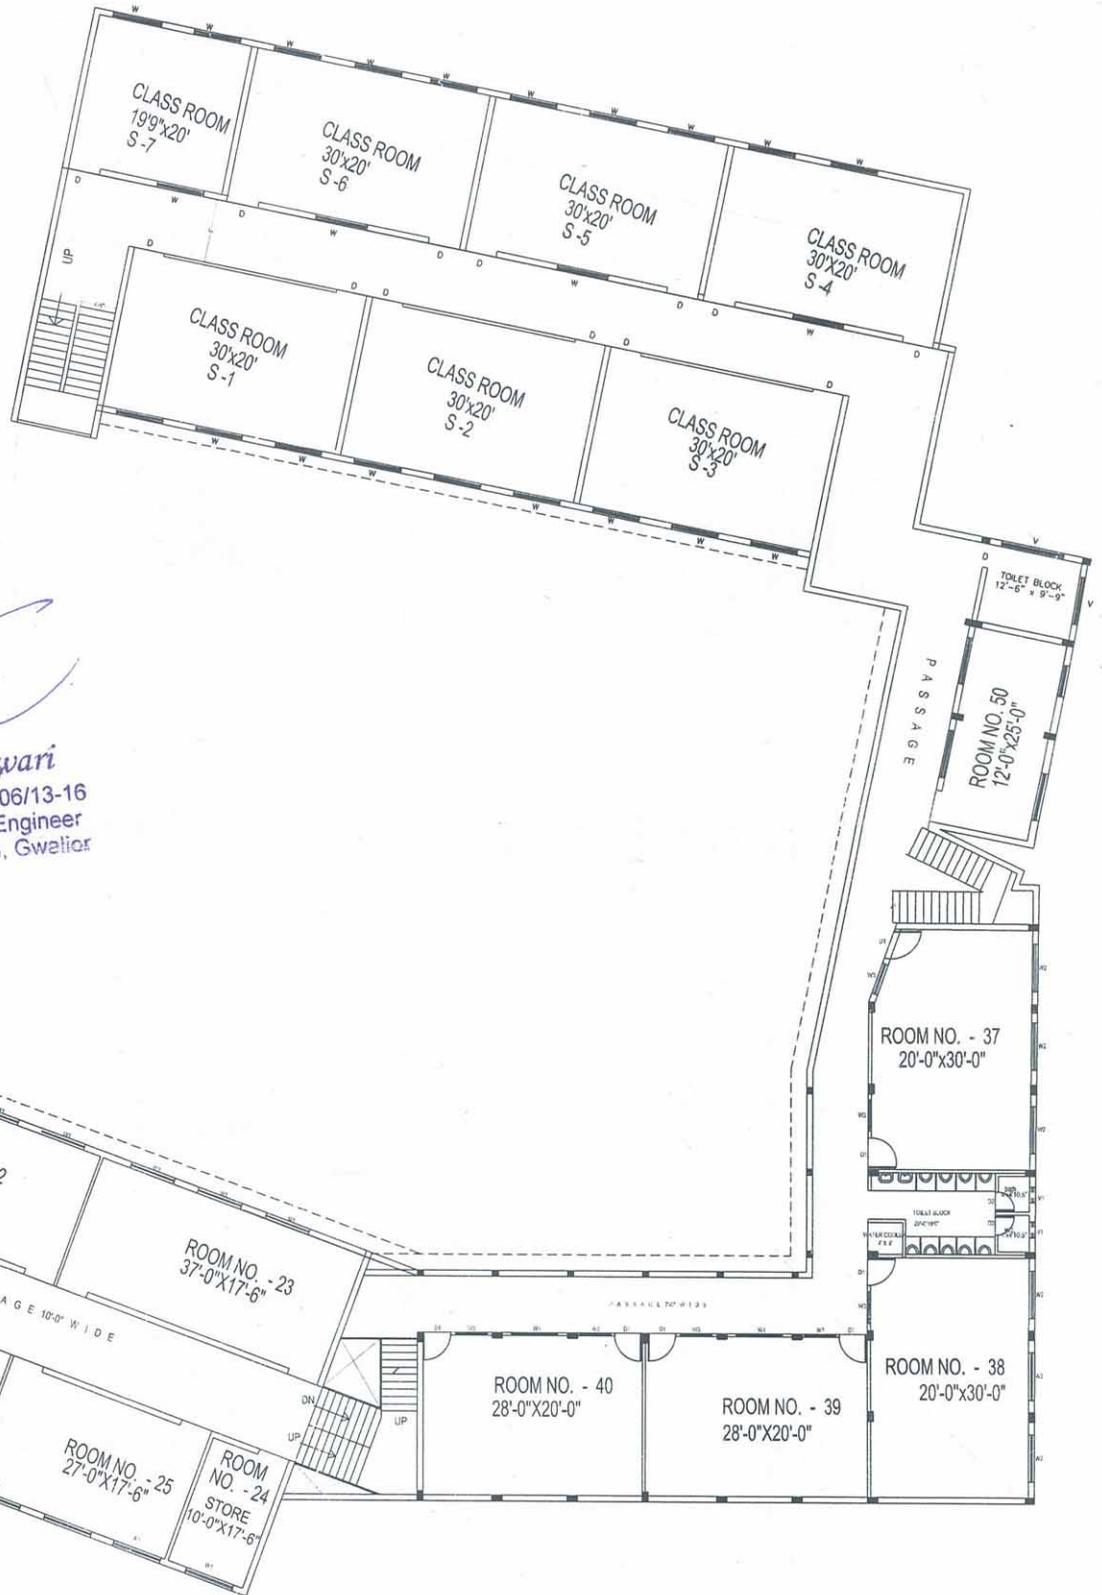

*Er. Sanjay Tiwari*

**Er. Sanjay Tiwari**  
 B.E. (Civil) Regd. No. 06/13-16  
 Approved Structural Engineer  
 Municipal Corporation, Gwalior

EXISTING BUILDING FOR MADHAV SHIKSHA MAHAVIDHYALAYA,  
 (MADHYA BIHARAT SHIKSHA SAMITI)  
 AT RAJ BADE, BHAWAN, VIKEKANAND MARG, LASHKER, GWALIOR


Second Floor Plan  
 AREA = 14434 square ft.

Srajan Consultants  
 ARCHITECTS & ENGINEERS  
 FIRST FLOOR LAL TOWER  
 HOTEL SONALIKA LANE  
 JAYENDRAGANJ GWALIOR  
 PHONE- 2324853

*T. Mittal*  
**Tarun Mittal**  
 Architect  
 Council of Architecture  
 Regd. No. CA/88/11629

*S. Prasad*  
**अध्यक्ष**  
 मध्य भारत शिक्षा समिति  
 विवेकानन्द मार्ग, ग्वालियर-१

*S. Prasad*  
**सचिव**  
 मध्य भारत शिक्षा समिति  
 विवेकानन्द मार्ग, ग्वालियर (म.प्र.)

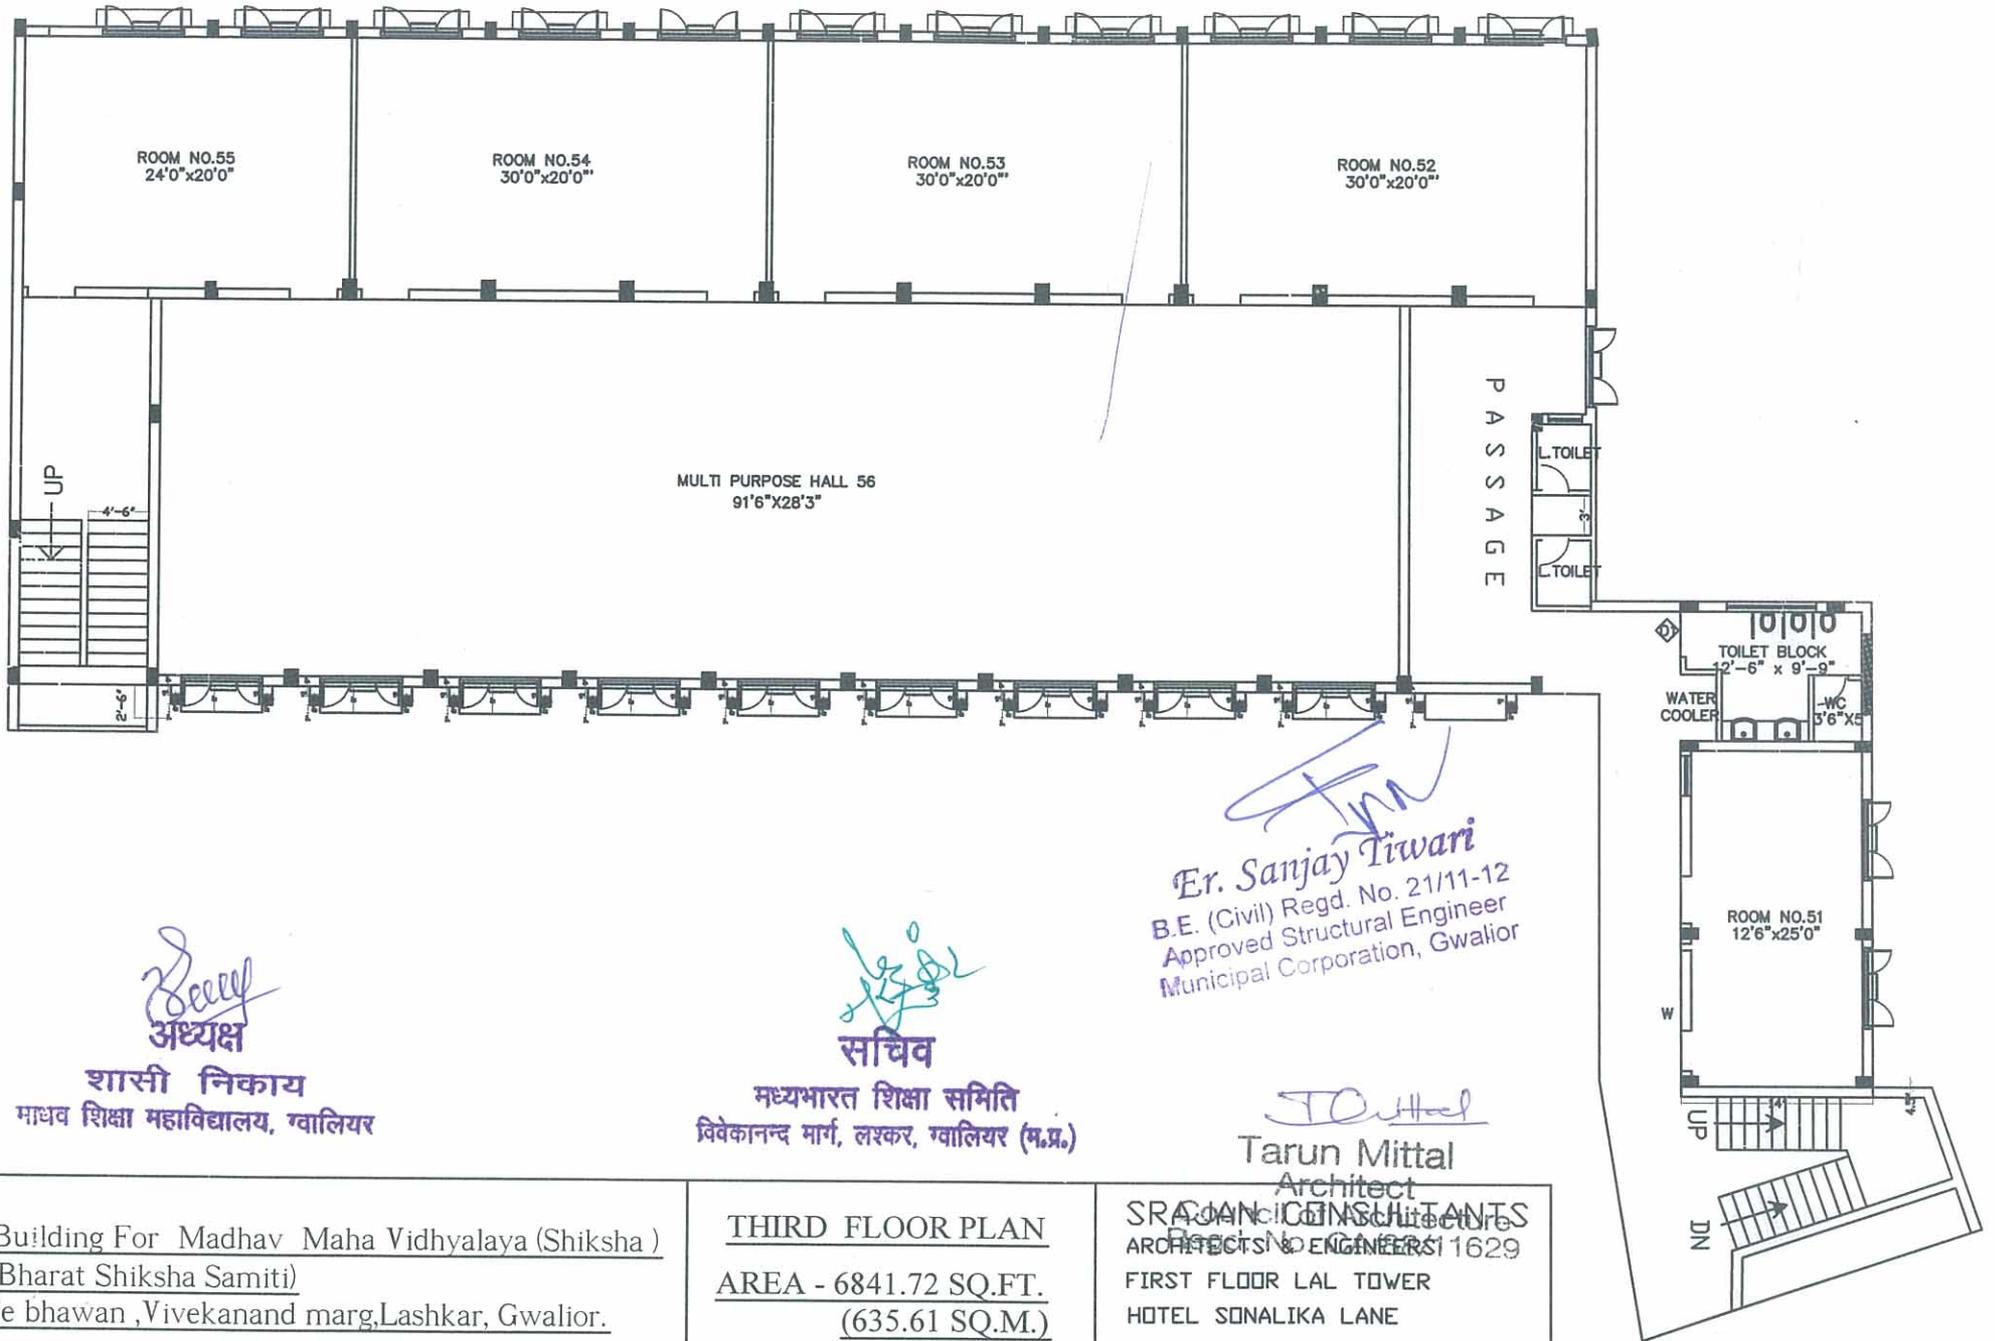

*Seel*  
अध्यक्ष

शासी निकाय  
माधव शिक्षा महाविद्यालय, ग्वालियर

*Shiksha*  
सचिव

मध्यभारत शिक्षा समिति  
विवेकानन्द मार्ग, लखर, ग्वालियर (म.प्र.)

*Sanjay Tiwari*  
Er. Sanjay Tiwari  
B.E. (Civil) Regd. No. 21/11-12  
Approved Structural Engineer  
Municipal Corporation, Gwalior

*Tarun Mittal*  
Tarun Mittal  
Architect

SRANJAN CONSULTANTS  
ARCHITECTS & ENGINEERS 1629  
FIRST FLOOR LAL TOWER  
HOTEL SONALIKA LANE  
JAYENDRAGANJ GWALIOR  
PHONE- 2374853 MO.9406580790.

Existing Building For Madhav Maha Vidhyalaya (Shiksha )  
(Madhya Bharat Shiksha Samiti)  
at 121 bade bhawan ,Vivekanand marg,Lashkar, Gwalior.

THIRD FLOOR PLAN  
AREA - 6841.72 SQ.FT.  
(635.61 SQ.M.)